


Services and Facilities Meeting  
 3 October 2024  
 Appendix SF082

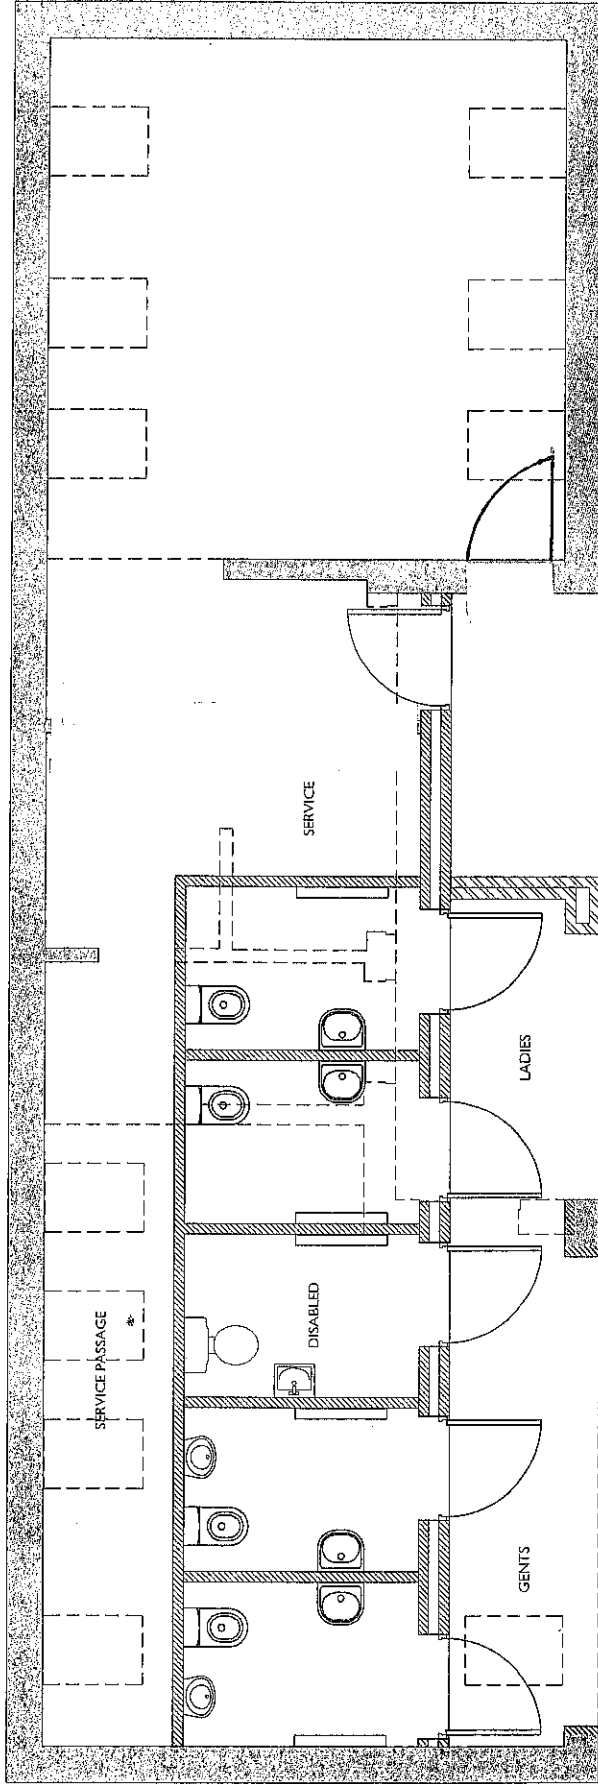

Scale 1:50 - A3



Meters



**Andrew Downton BSc (Building Surveying)**  
 Mobile: 07580 725112  
 Office: 01883 281167  
 Email: andrew@downtonsurveying.co.uk

Building Surveying & Project Management

Project: TOWELMANN TOWERS, MARKET DRAYTON


Drawing Title: PROPOSED FLOOR PLAN

Drawing Number: 2105-01


Revision Number: A

Client: 1409-2024

Plot Scale: 1:50 - A3

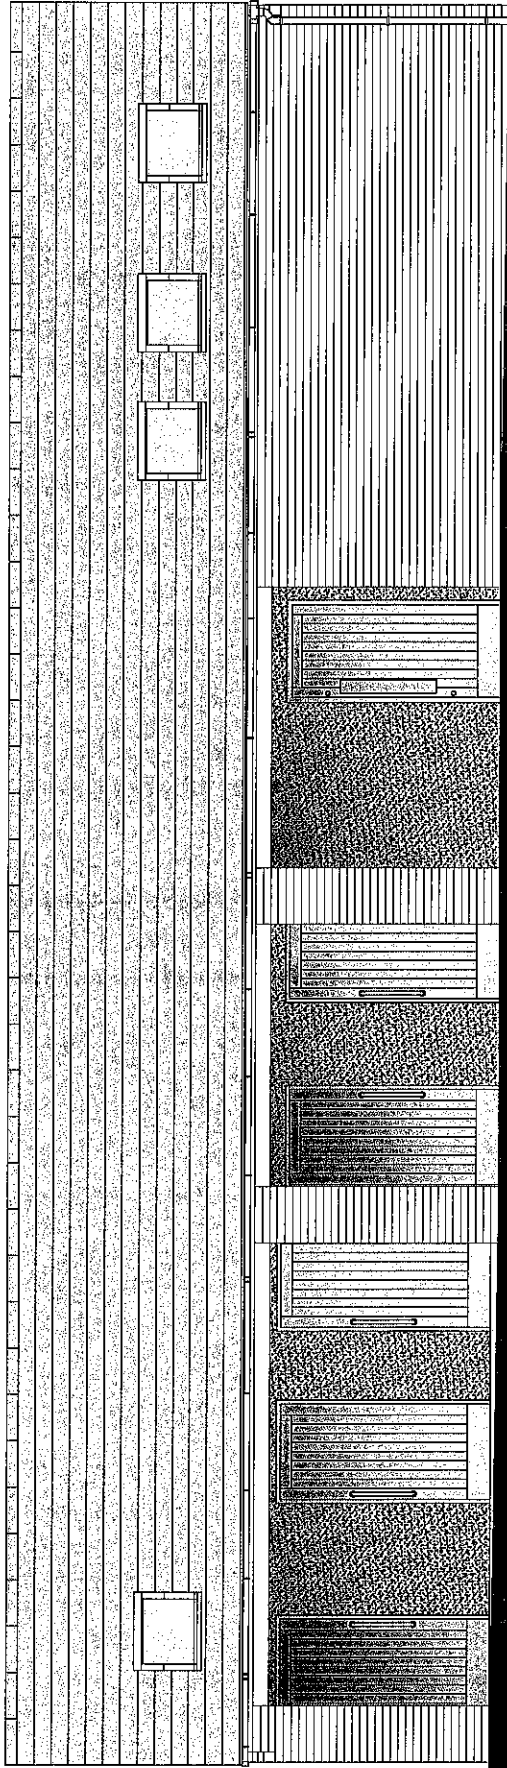

South East Elevation

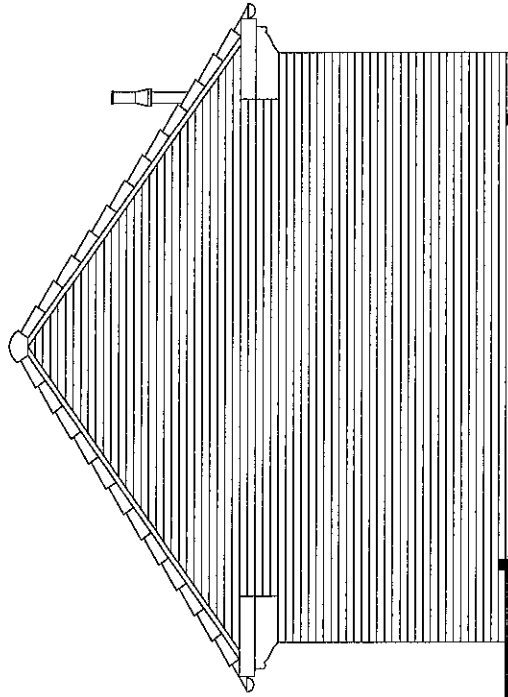

North East Elevation

Scale 1:50 - A3



**Andrew Downton BSc (Building Surveying)**  
 Building Surveying  
 Office 01938 203767  
 andrew@andrewdownton.co.uk

Building, Surveying & Project Management

Project: **TOURER LAMN TOILETS, HANSET DRAYTON**

Drawing Title: **EXISTING ELEVATIONS SHEET 1**

Drawing Number: **2105-02**

Revision Number: **A**

Disc: **1404-3024**

Plot Scale: **1:50 - A3**