


**Council Meeting
17 October 2024
Appendix C088**

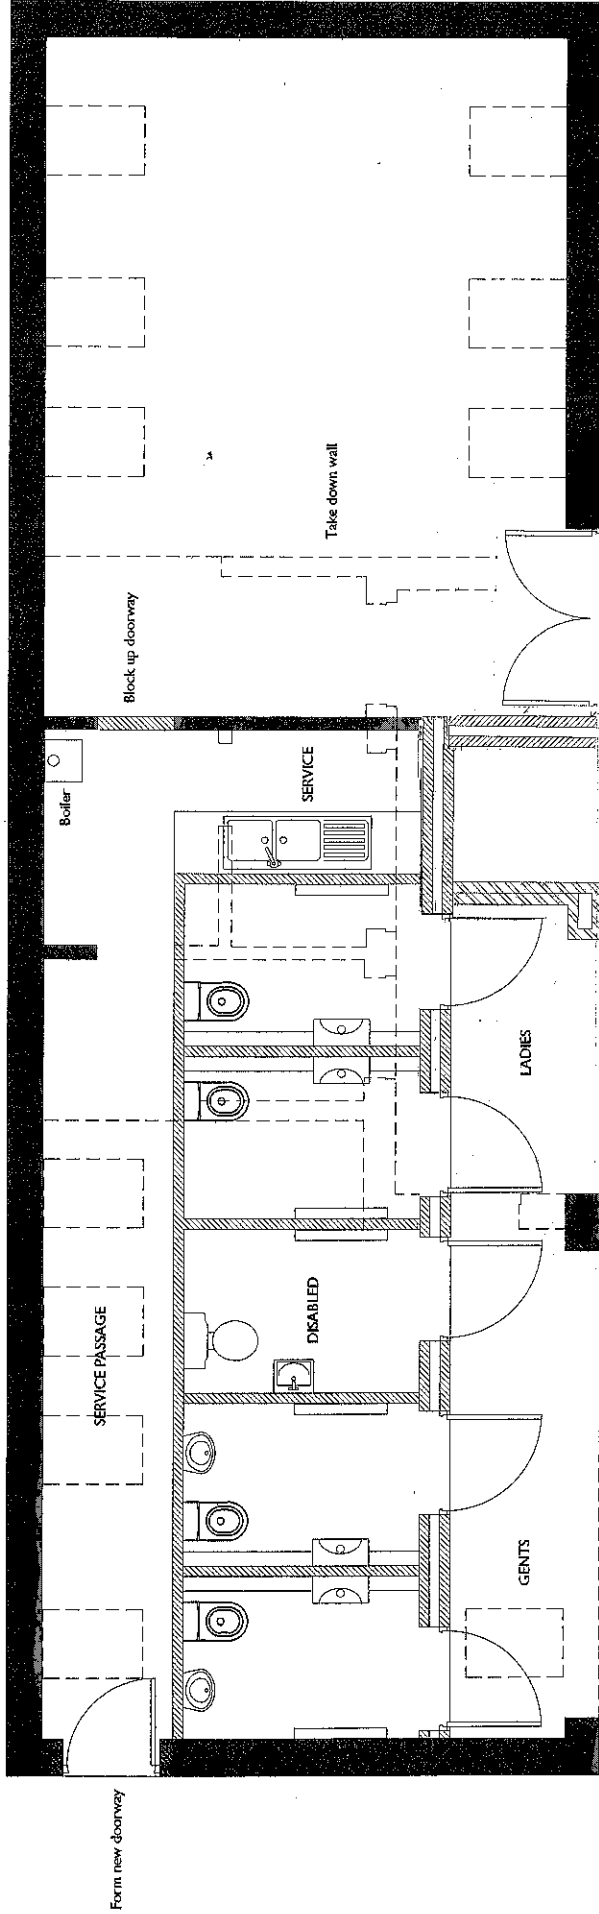


Andrew Downton BSc (Building Surveying)
 Mobile: 07890 795112
 Office: 01938 261787
 andrew@andrewsdownton.co.uk

Building Surveying & Project Management			
Project: TOWER LAWN TOILETS, MARKET DRAYTON			
Drawing Title: RICHARD FLOOR PLAN			
Drawing Number: 2108-24	Revision Number: C	Date: 10/10/2024	File Size: 150.4K

