


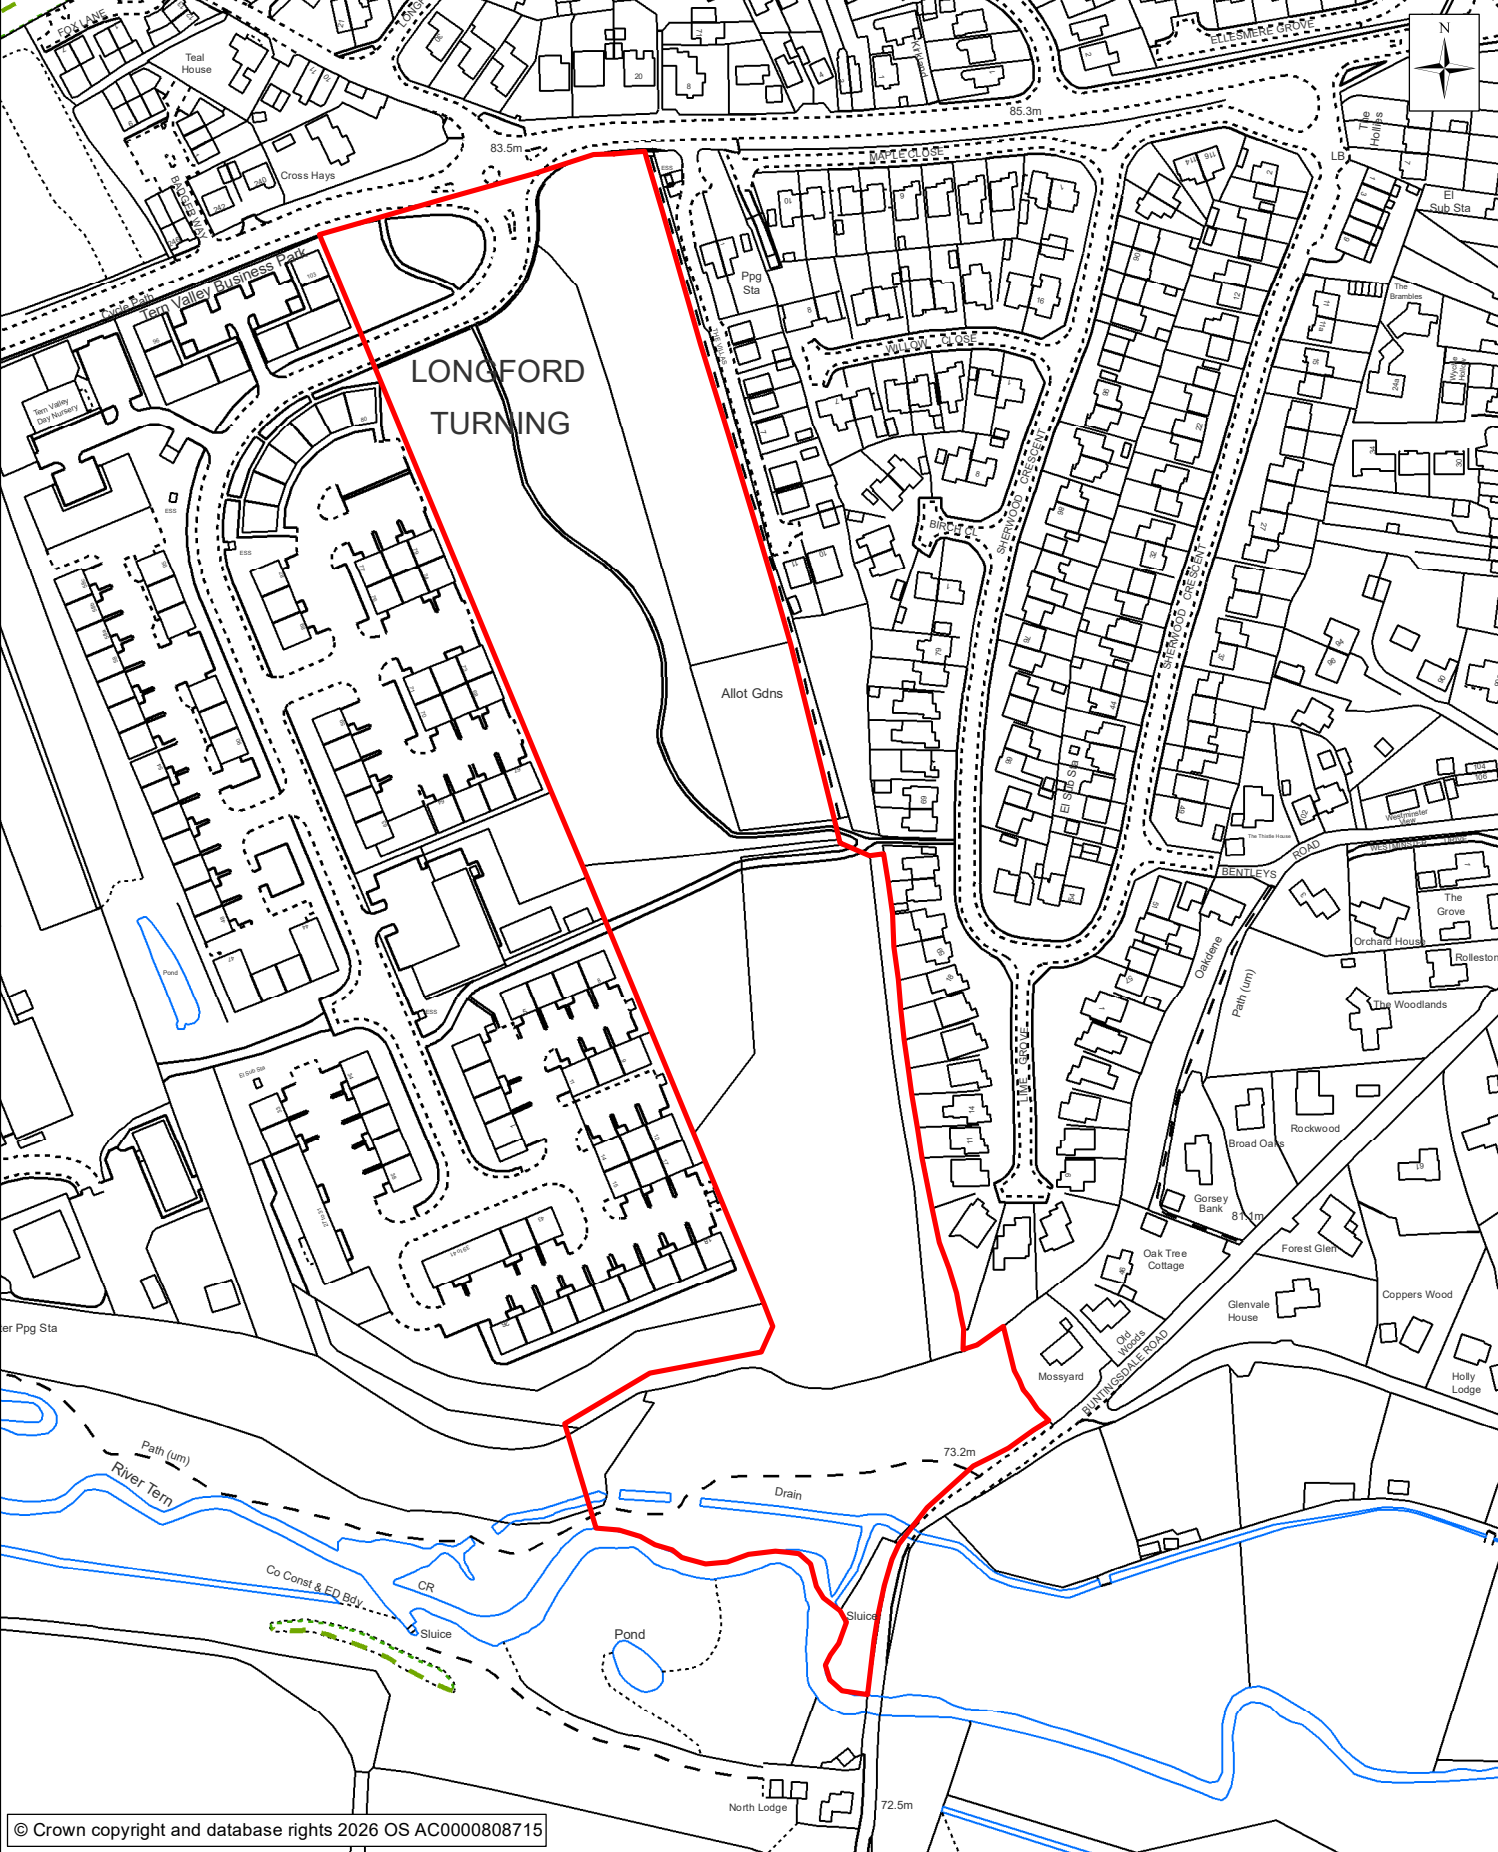

© Crown copyright and database rights 2026 OS AC0000808715



Property and Development
Guildhall, Frankwell Quay
SHREWSBURY
SY3 8HQ

Title:
Nomination Plan - ACV ref 0184
Parish - Market Drayton CP
Property - Longford Turning, Market Drayton

Drawing No:	
Scale:	1:2,750
Date:	February 2026
Drawn by:	ACR - Asset Management